

Drawing Notes
 Cone lights spaced minimum 9m,
 cones to be 750 mm or 1m
 All works to be carried out as per
 safety at streetworks and roadworks
 "A Code of Practice" October 2013.
 CPA conditions apply unless otherwise agreed.

Traffic Management Key

	Area of Works
	Safety Zones
	Road Signs
	Road Cones
	Traffic Barrier
	Pedestrian Barrier

Site Details

Traffic Management	Lane Closure
Speed of road (mph)	
Minimum sideways safety zone (S)	1.2m
Minimum longways safety zone (L)	60m

Additional Notes:
 x- 447285 , y- 241915
 w3w: skills.sticks.busy

Drawing Office

DRAWING NUMBER	TM-CR221785-1
CONTRACT NUMBER	N/A
PHASE NUMBER	RVRS 011
PAGE NUMBER	1 of 3
SURVEYED BY / DATE	N/A / N/A
DRAWN BY / DATE	M.M / 19/01/2926
CHECKED BY / DATE	J.C / 19/01/2926
APPROVED BY / DATE	J.C / 19/01/2926
CLIENT REF	TM-O221785
SCALE @ A3	NTS

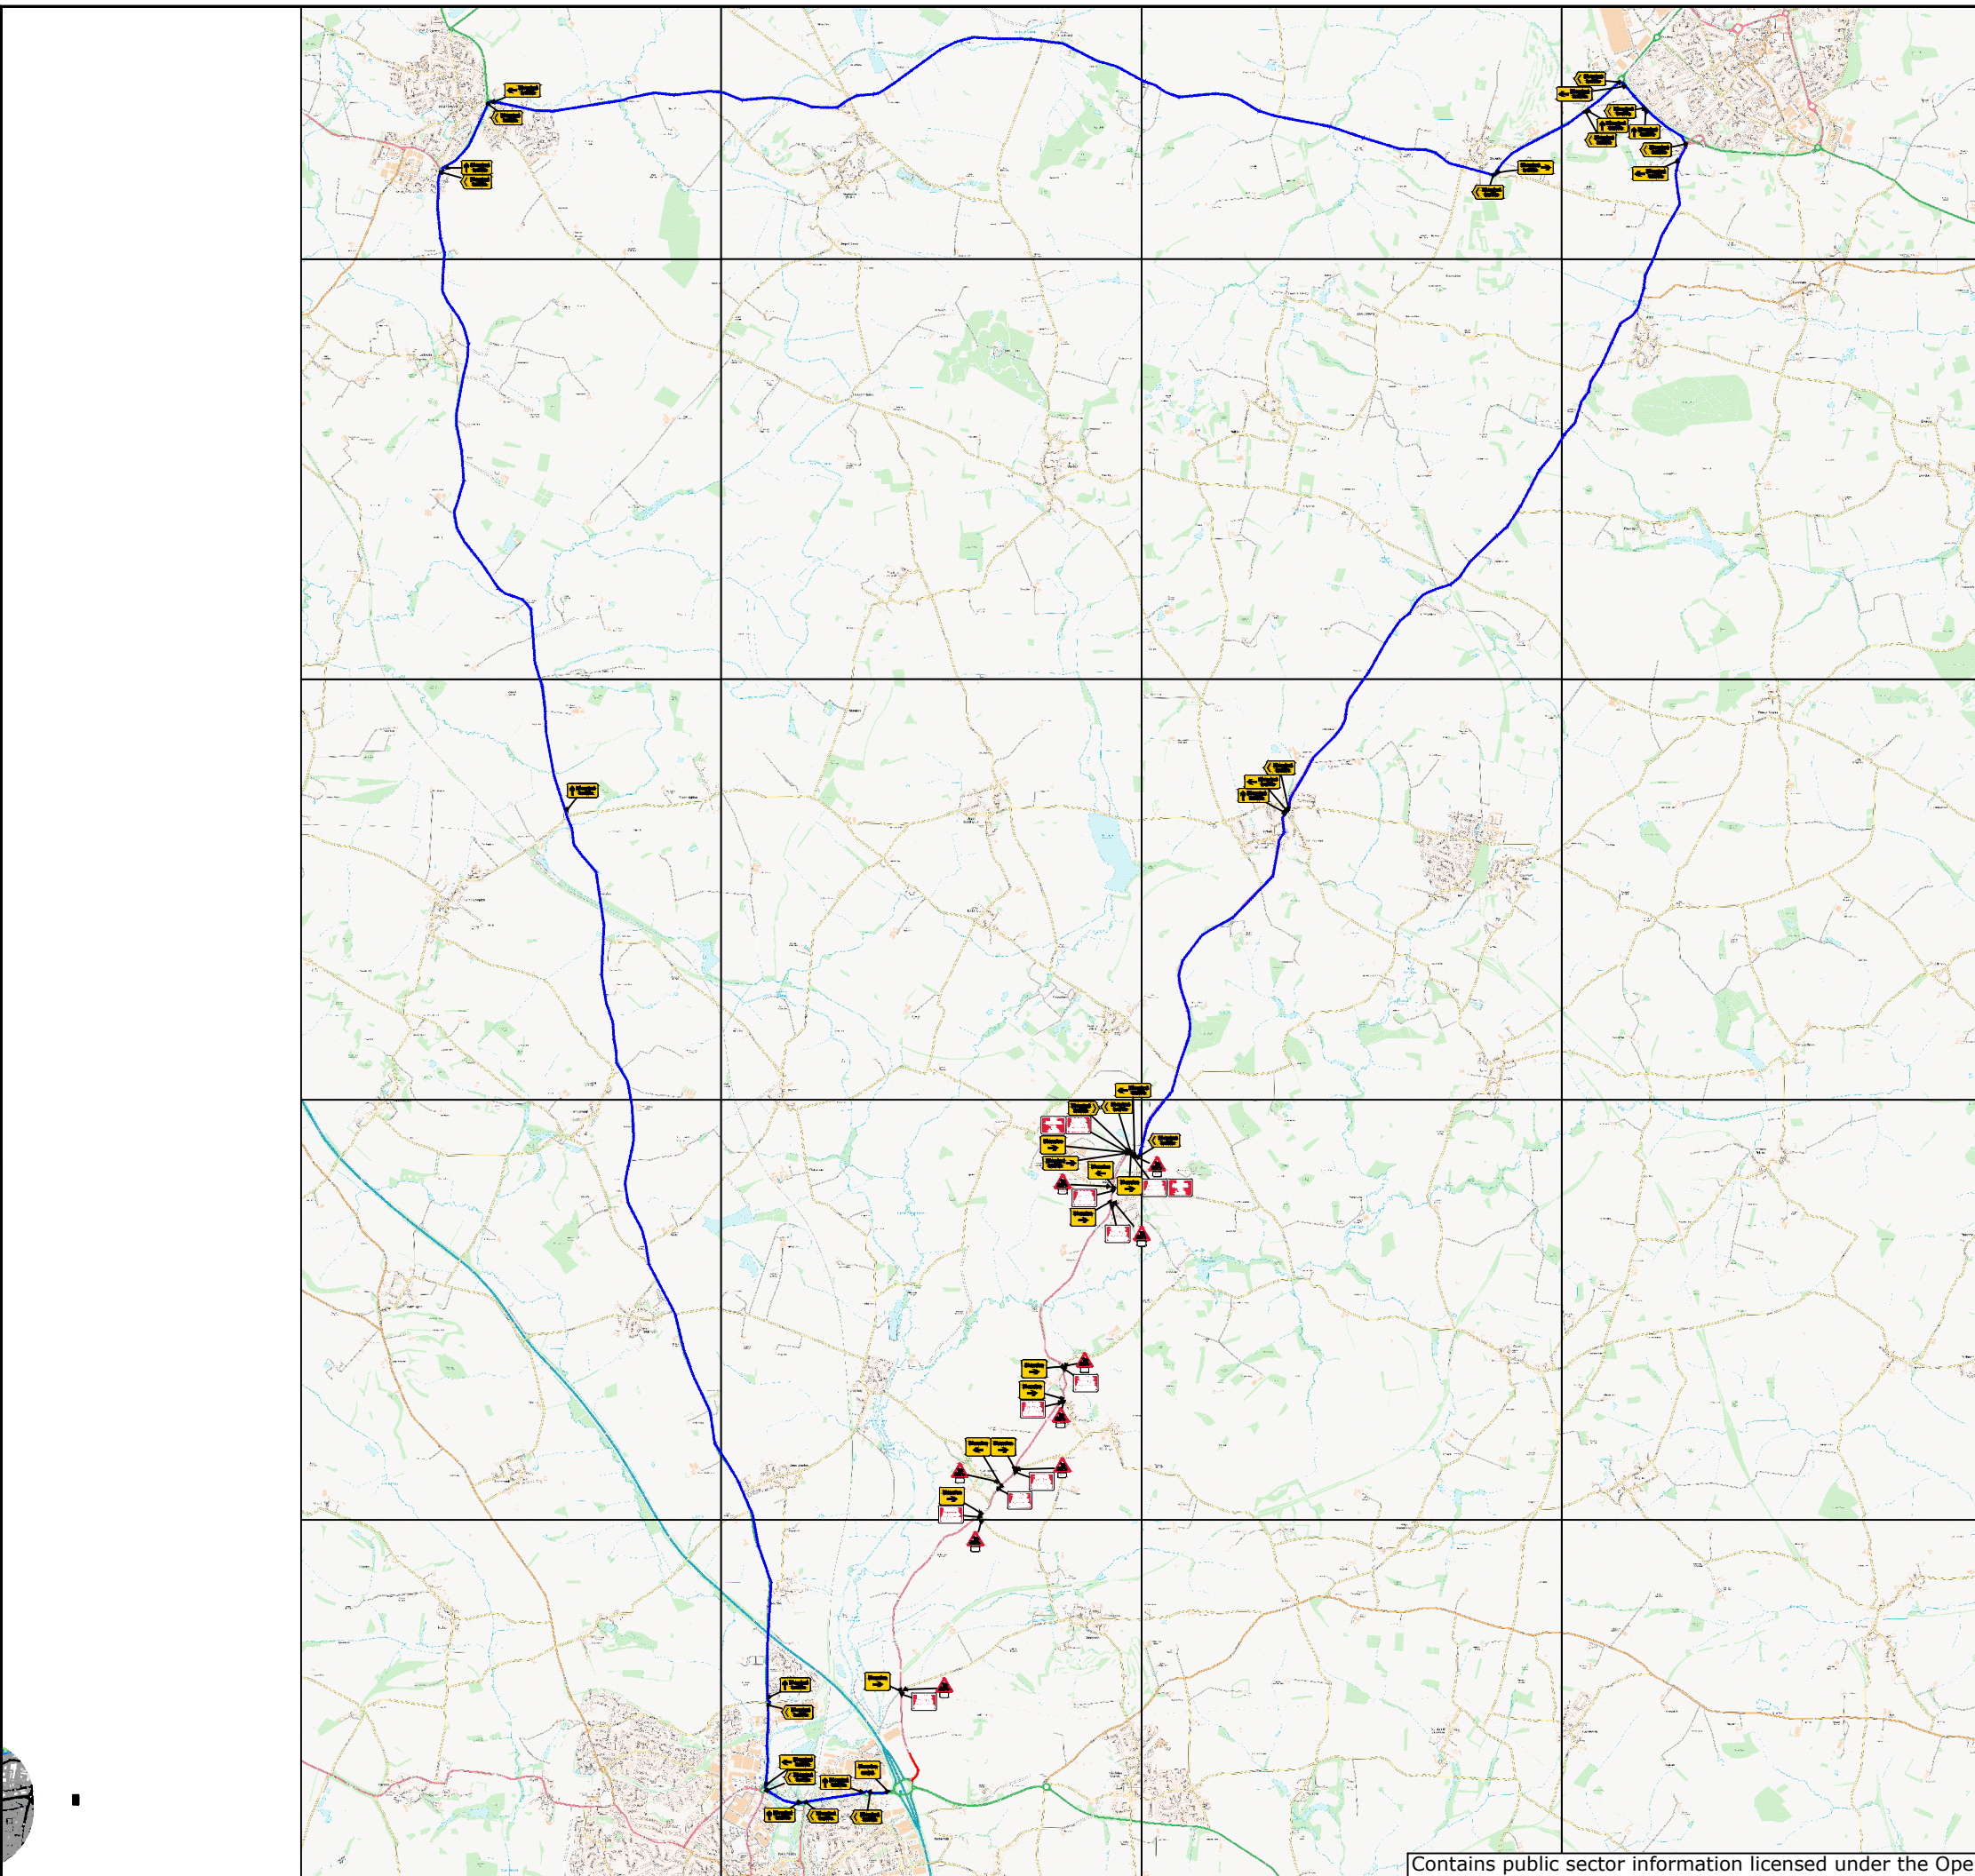
REV		BY	DATE
A	FIRST ISSUE	M.M	19/01/2926
B	AMENDED AS PER REQUEST	??	dd/mm/yy
C	AMENDED AS PER REQUEST	??	dd/mm/yy
D	AMENDED AS PER REQUEST	??	dd/mm/yy


Client

M GROUP

Site Address
 Banbury Road
 Oxfordshire
 OX17 2FJ

Co-ordinates, Latitude - Longitude
 52.07359 , -1.311513





Drawing Notes

Cone lights spaced minimum 9m, cones to be 750 mm or 1m

All works to be carried out as per safety at streetworks and roadworks
 A Code of Practice October 2013.
 CPA conditions apply unless otherwise agreed.

Traffic Management Key

	Road Signs
	Diversion Route
	Road Closure Extents

Site Details

Traffic Management	Road Closure & Diversion
Speed of road (mph)	
Minimum sideways safety zone (S)	1.2m
Minimum longways safety zone (L)	60m

Additional Notes:
 x- 447285 , y- 241915
 w3w: skills.sticks.busy


Diversion Route as requested: A361, A45, A425, A423, A422

Drawing Office

DRAWING NUMBER	TM-CR221785-1
CONTRACT NUMBER	N/A
PHASE NUMBER	RVRS 011
PAGE NUMBER	2 of 3
SURVEYED BY / DATE	N/A / N/A
DRAWN BY / DATE	M.M / 19/01/2926
CHECKED BY / DATE	J.C / 19/01/2926
APPROVED BY / DATE	J.C / 19/01/2926
CLIENT REF	TM-O221785
SCALE @ A3	NTS

REV		BY	DATE
A	FIRST ISSUE	M.M	19/01/2926
B	AMENDED AS PER REQUEST	??	dd/mm/yy
C	AMENDED AS PER REQUEST	??	dd/mm/yy
D	AMENDED AS PER REQUEST	??	dd/mm/yy

Client


















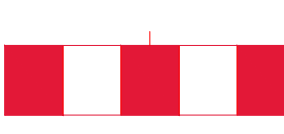


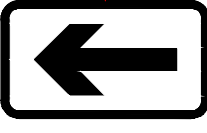

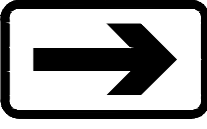



Site Address

Banbury Road
 Oxfordshire
 OX17 2FJ

Co-ordinates, Latitude - Longitude

52.07359 , -1.311513

Qty: 2 Ref: 13.9 Schedule 13-9 : Temporary Information		Qty: 5 Ref: 610 Keep right	
Qty: 3 Ref: 2702 Start of temporary diversion route		Qty: 1 Ref: 612 No right turn	
Qty: 8 Ref: 2702 Start of temporary diversion route		Qty: 2 Ref: 616 No entry	
Qty: 1 Ref: 2702 End of temporary diversion route		Qty: 3 Ref: 645 End panel	
Qty: 2 Ref: 2703 Direction of temporary diversion route from junction ahead		Qty: 15 Ref: 7001 Road works ahead	
Qty: 6 Ref: 2703 Direction of temporary diversion route from junction ahead		Qty: 1 Ref: 7001.1 Nature of road works - On Slip Road	
Qty: 8 Ref: 2703 Direction of temporary diversion route from junction ahead		Qty: 2 Ref: 7010-FP-13-9 Nature of temporary hazard ahead - Road Closed	
Qty: 14 Ref: 2704 Direction of temporary diversion route		Qty: 10 Ref: 7010-FP-13-9 Nature of temporary hazard ahead - Road Ahead Closed	
Qty: 1 Ref: 2704 Direction of temporary diversion route		Qty: 1 Ref: 7105 Lane closure barrier	
Qty: 1 Ref: 517 Road narrows on one side only ahead - left		Qty: 2 Ref: 7202.1 Temporary lane availability	
Qty: 7 Ref: 573 Direction to hazard left		Qty: 2 Ref: 7202.1 Temporary lane availability	
Qty: 2 Ref: 573 Direction to hazard right			






Drawing Notes

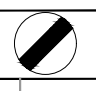
Cone lights spaced minimum 9m, cones to be 750 mm or 1m

All works to be carried out as per safety at streetworks and roadworks "A Code of Practice" October 2013. CPA conditions apply unless otherwise agreed.

Traffic Management Key

	Road Signs
	Diversion Route
	Road Closure Extents

Site Details

Traffic Management	Road Closure & Diversion
Speed of road (mph)	
Minimum sideways safety zone (S)	1.2m
Minimum longways safety zone (L)	60m

Additional Notes:
x- 447285 , y- 241915
w3w: skills.sticks.busy


Diversion Route as requested: A361, A45, A425, A423, A422

Drawing Office

DRAWING NUMBER	TM-CR221785-1
CONTRACT NUMBER	N/A
PHASE NUMBER	RVRS 011
PAGE NUMBER	3 of 3
SURVEYED BY / DATE	N/A / N/A
DRAWN BY / DATE	M.M / 19/01/2926
CHECKED BY / DATE	J.C / 19/01/2926
APPROVED BY / DATE	J.C / 19/01/2926
CLIENT REF	TM-O221785
SCALE @ A3	NTS

REV		BY	DATE
A	FIRST ISSUE	M.M	19/01/2926
B	AMENDED AS PER REQUEST	??	dd/mm/yy
C	AMENDED AS PER REQUEST	??	dd/mm/yy
D	AMENDED AS PER REQUEST	??	dd/mm/yy

Client



Site Address

Banbury Road
Oxfordshire
OX17 2FJ

Co-ordinates, Latitude - Longitude

52.07359 , -1.311513