


TM PLAN

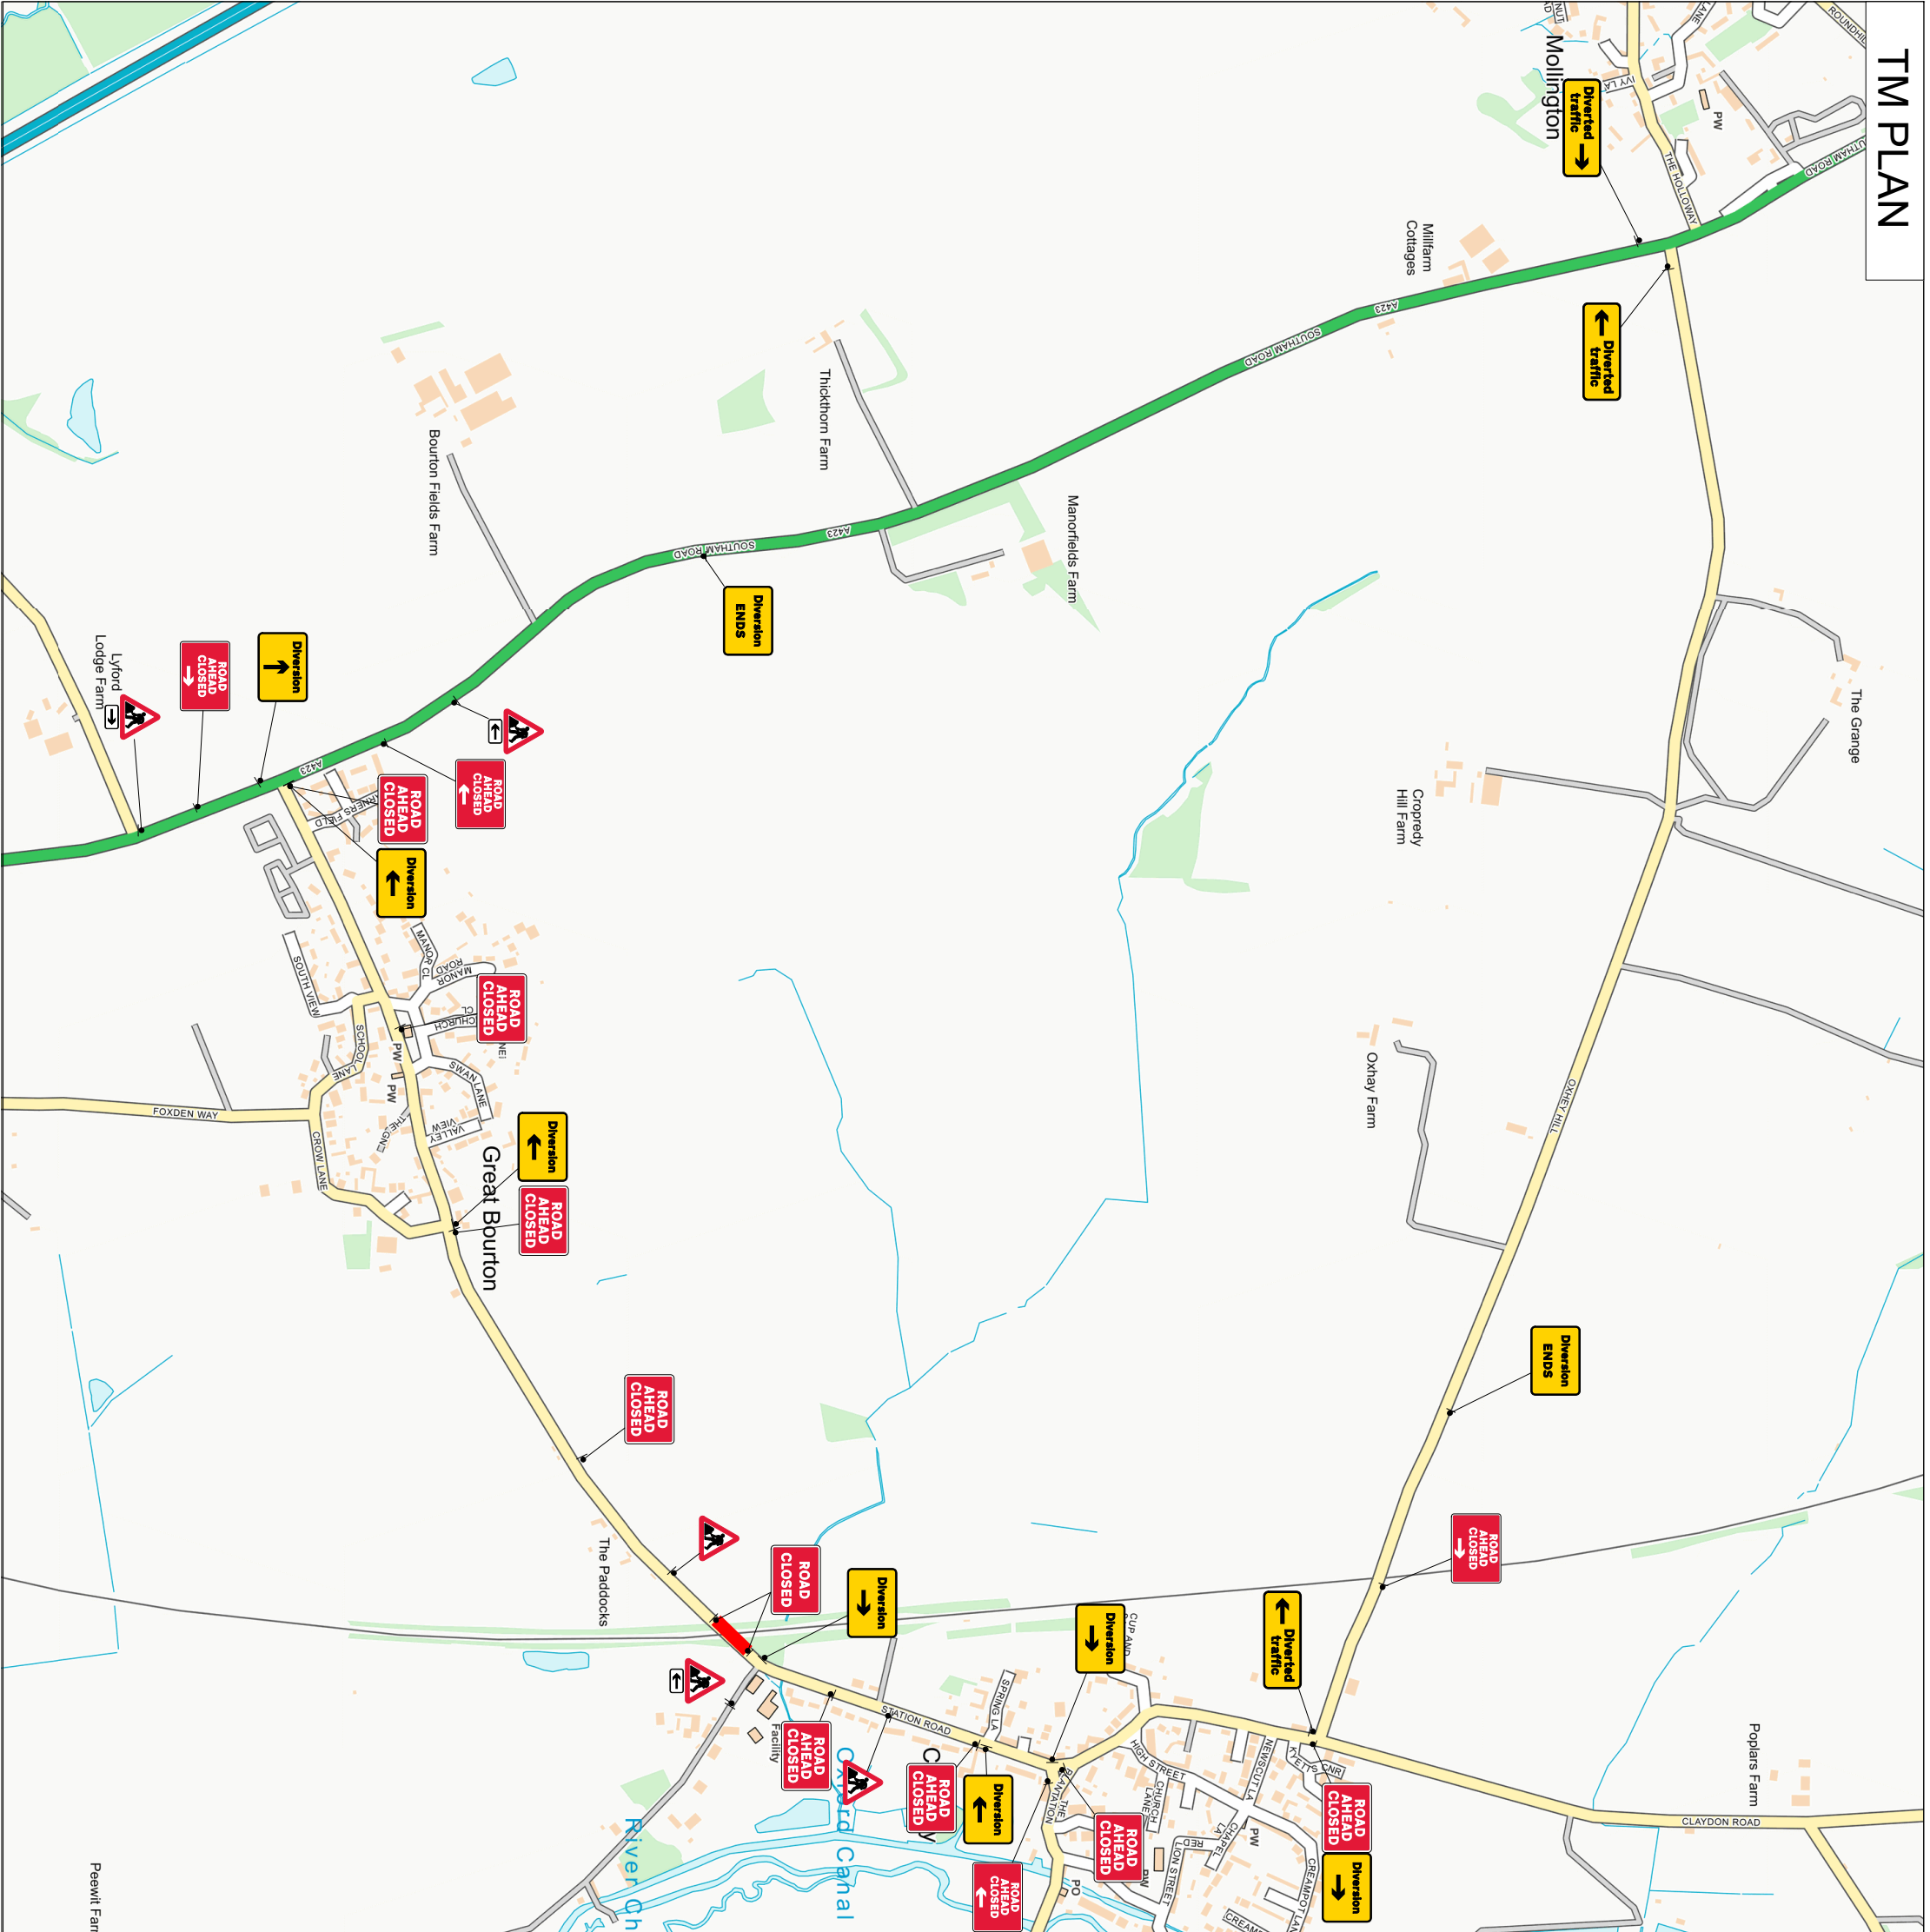

LOADING LIST

QW 2 Ref: 13.9 Schedule 13.4: Temporary Information	
QW 2 Ref: 13.9 Schedule 13.4: Temporary Information	
QW 3 Ref: 27.02 Standard temporary diversion route	
QW 1 Ref: 27.02 Standard temporary diversion route	
QW 3 Ref: 27.02 Standard temporary diversion route	
QW 2 Ref: 27.02 End of temporary diversion route	
QW 1 Ref: 27.03 Direction of temporary diversion route from junction ahead	
QW 2 Ref: 27.03 Direction of temporary diversion route from junction ahead	
QW 1 Ref: 57.3 Direction to hazard left	
QW 2 Ref: 57.3 Direction to hazard left	
QW 5 Ref: 70.01 Road works ahead	
QW 1 Ref: 70.15.1.9 Nature of temporary hazard ahead - Road Closed	
QW 8 Ref: 70.15.1.9.4 Nature of temporary hazard ahead - Road Ahead Closed	

Centurion Traffic Management
38, Hain Park Road
Stourton
Leeds
LS10 1RT
Tel: 0113 277 5360
E-mail: info@centuriontraffic.com
www.centuriontraffic.com

Job Notes

Key

- Traffic Cones
- Pedestrian Barrier
- Traffic Signal
- Pedestrian Traffic Signal
- Work Area
- Safety Zone
- Pedestrian Diversion Route
- Kerb Ramp

Site Location
Station Road DCL/84, Cropreedy

X - 446552
Y - 246016

What3Words -
outcasts.scans.germinate

Speed Of Road

	Minimum sideways safety zone (m)	
	Minimum longways safety zone (m)	

Designed By: BW
Date: 05/03/2026

Authorised / Approved By: LT
Date: 05/03/2026

Drawing Reference Number: 001

Scale: A3 - NTS
Dimensions: Metres

Do not scale from this drawing. All dimensions to be verified on site.

Crown Copyright. All rights reserved.
Drawing to be read in conjunction with relevant method statement and risk assessment.
Unauthorised reproduction infringes Crown Copyright and may lead to prosecution or civil proceedings.